





FLOOR

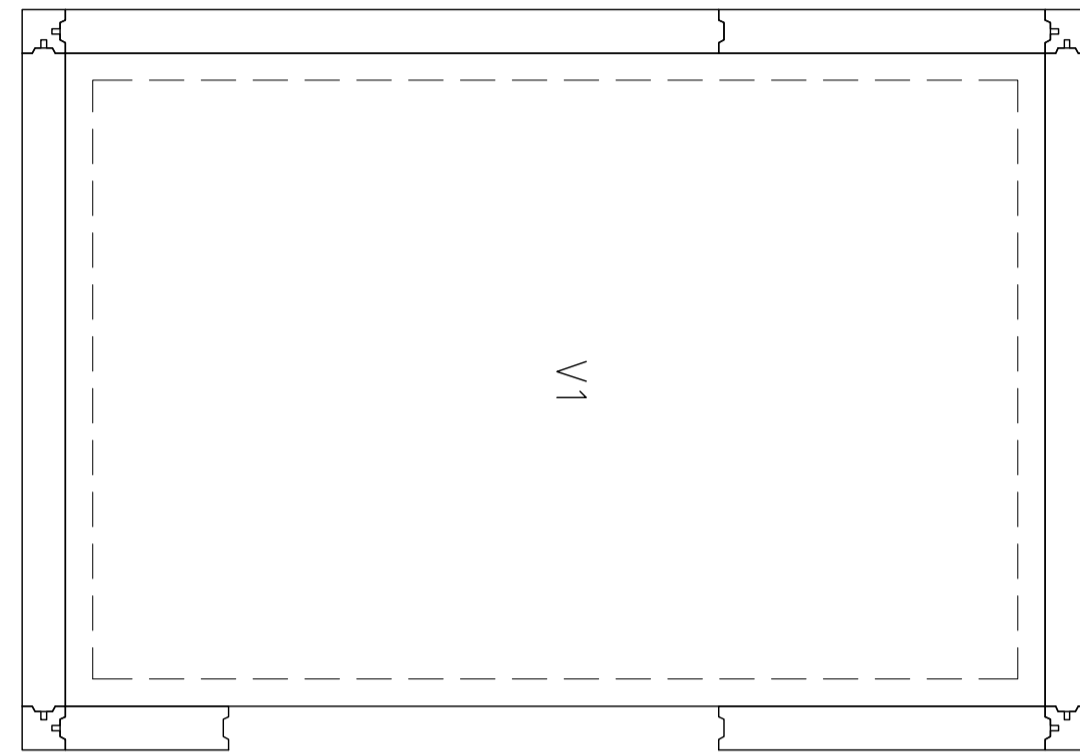

CEILING

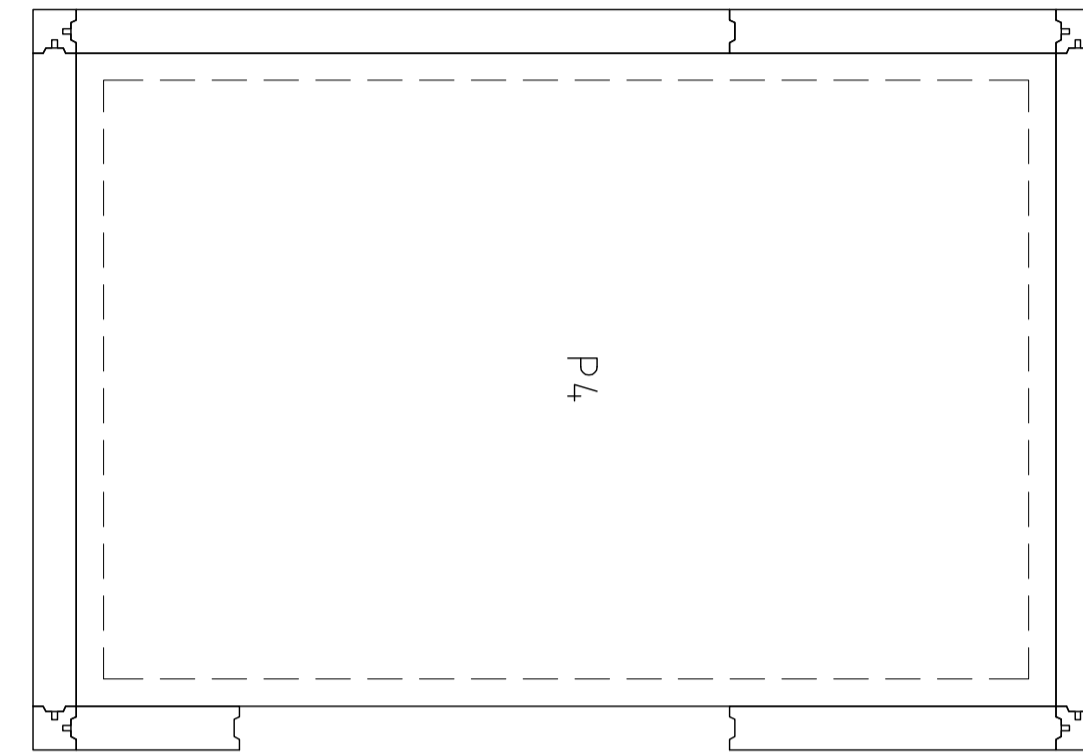

PLAN VIEW

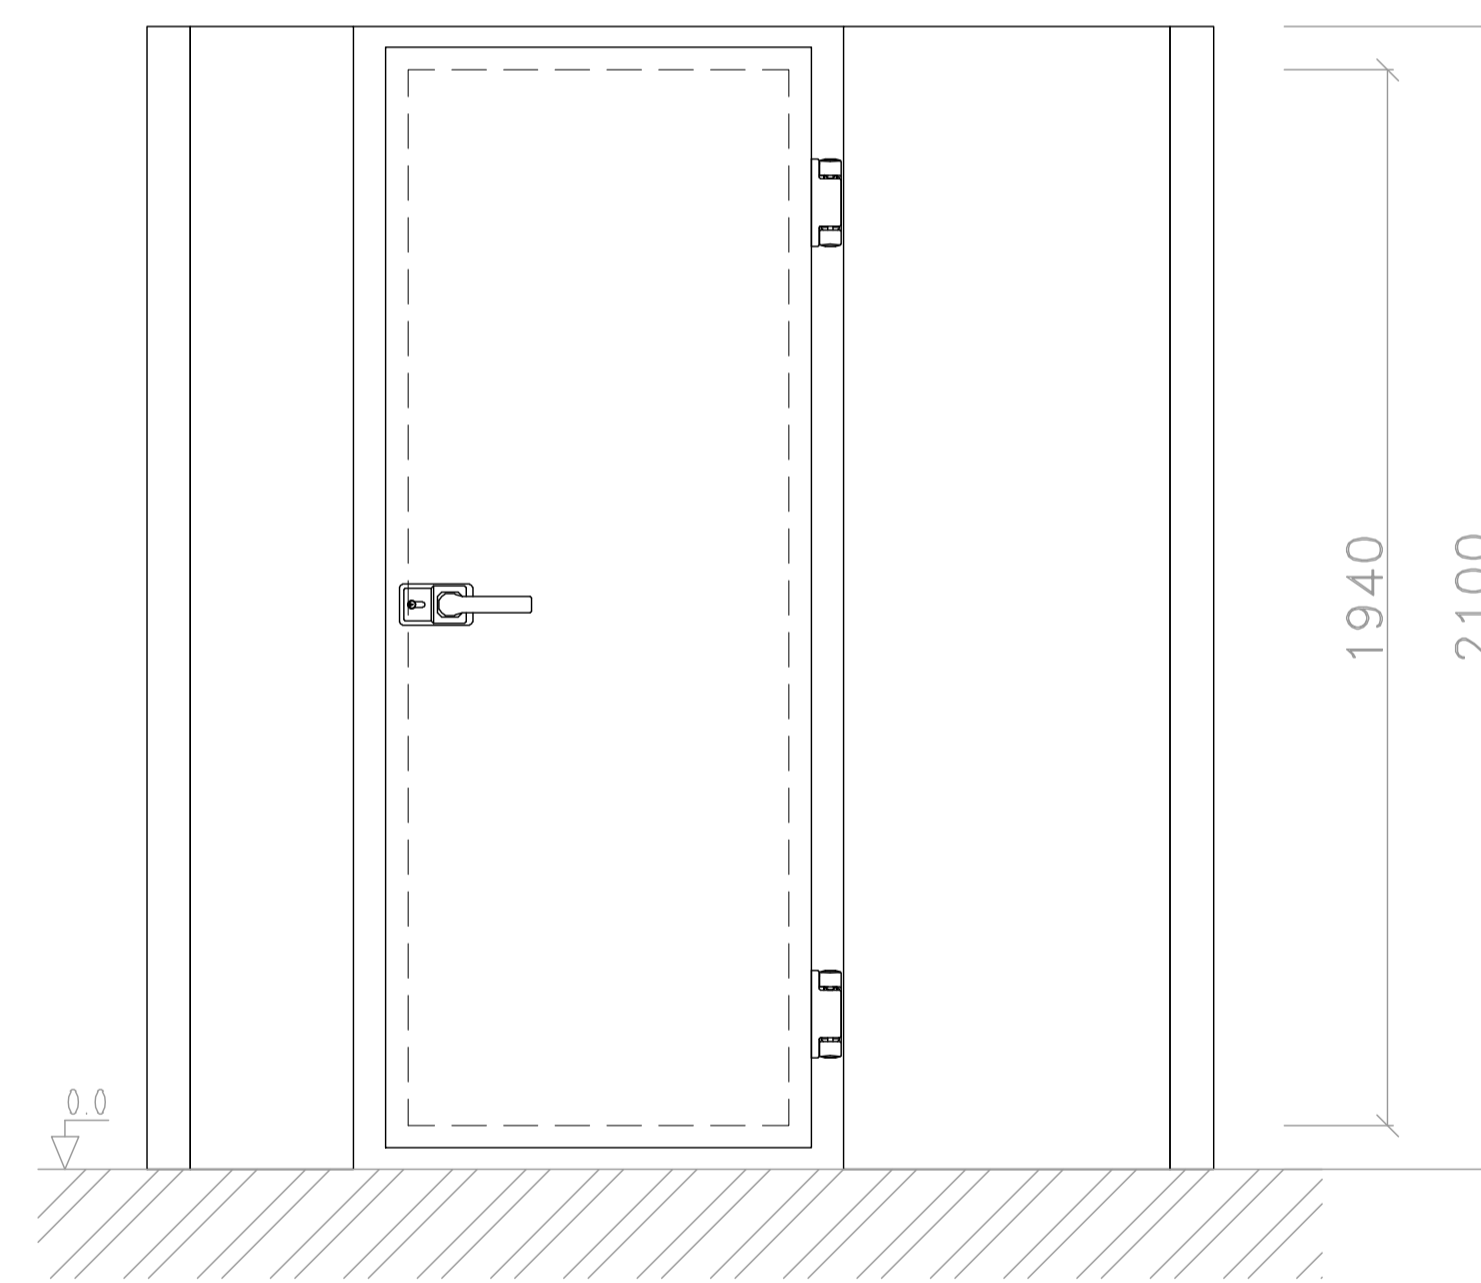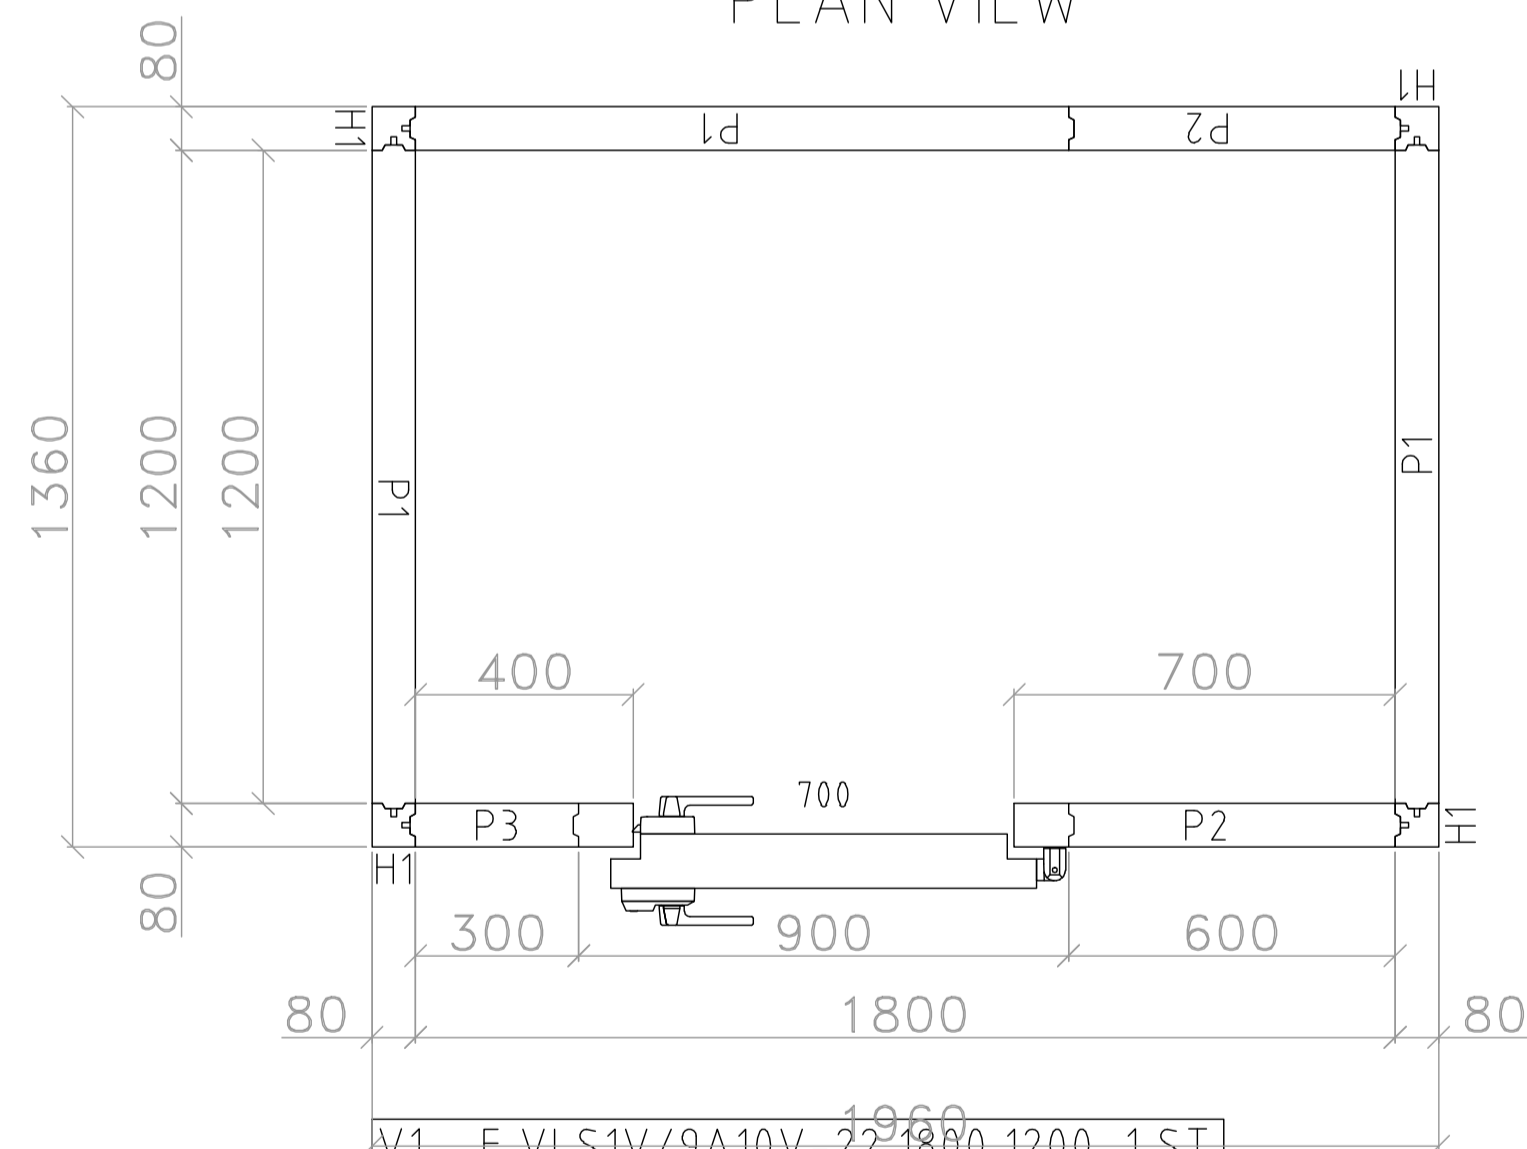

V1	F	VLS1V/9A10V-22	1800	1200	1	ST
P1	M	9A10V/9A10V-20	2100	1200	3	ST
P2	M	9A10V/9A10V-10	2100	0600	2	ST
P3	M	9A10V/9A10V-10	2100	0300	1	ST
P4	F	9A10V/9A10V-22	1800	1200	1	ST
H1	F	2T	2100	150	4	ST

**\* 1 ST Ministore 1200x1800 - MDE 700 - (PO1201918)**

Ministore 1200x1800 - mit Boden anti-rutsch 9 mm polyester (KLZ 03)

- 4 ST F 2T 2100/150 STD
- 1 ST M 9A10V/9A10V-10. 2100. 0300. STD Elemente - RAL9010/RAL9010 2100x0300mm
- 1 ST MDE 700/1940WW 2100/900-20WW Q2A °C+ S
- 3 ST M 9A10V/9A10V-20. 2100. 1200. STD Elemente - RAL9010/RAL9010 2100x1200mm
- 2 ST M 9A10V/9A10V-10. 2100. 0600. STD Elemente - RAL9010/RAL9010 2100x0600mm
- 1 ST F VLS1V/9A10V-22. 1800. 1200. STD Elemente D8 - Std Bodenpaneel 9 mm/RAL9010 1800x1200mm
- 1 ST F 9A10V/9A10V-22. 1800. 1200. STD Elemente D8 - RAL9010/RAL9010 1800x1200mm

**\* 1 ST Accessoires-model - (PO1201919)**

- 1 ST PFA. 000. 056 Sechskant-Schlüssel
- 112 ST PFA. 000. 057 Wandpaneel Stopfen, Weiss
- 1 ST CHM. 000. 012 Silicone, Fungizid 310ml grau
- 16 ST PFA. 000. 057 Wandpaneel Stopfen, Ral 7005

**\* 1 ST Planomschrijving**

KLZ 03

Klaargelegd:

Controle:

Controle laatste versie:

**KBS KÄLTETECHNIK**  
**Johannes-Kepler-Straße 14**  
**55129 MAINZ HECHTSHEIM**  
 Duitsland  
 Tel.:0049 / 6131 958 901  
 Fax:+49 6131 958 9021



Plan n°: P12087334

Date 27/10/2011

Tekenaar - Dessinateur  
 Draughtsman - Zeichner DDM

WIJZIGINGEN - MODIFICATIONS - ANDERUNGEN	DATE