



SCHALTPLAN



KBS Gastrotechnik GmbH – Schoßbergstraße 26 – 65201 Wiesbaden

SCHEMA ELETTRICO BRASIERA 700

DISEGNATO DA: NARDINI	MOD.	FIRMA NARDINI	DATA 18.09.09	DESCRIZIONE MODIFICA PRIMA EMISSIONE	RIF. 18010	FIRMA NARDINI	DATA 08.05.18	DESCRIZIONE MODIFICA AGGIUNTO (N) (D) (Q)
		GIANNI	19.12.12	AGGIUNTO MOD.BARON				

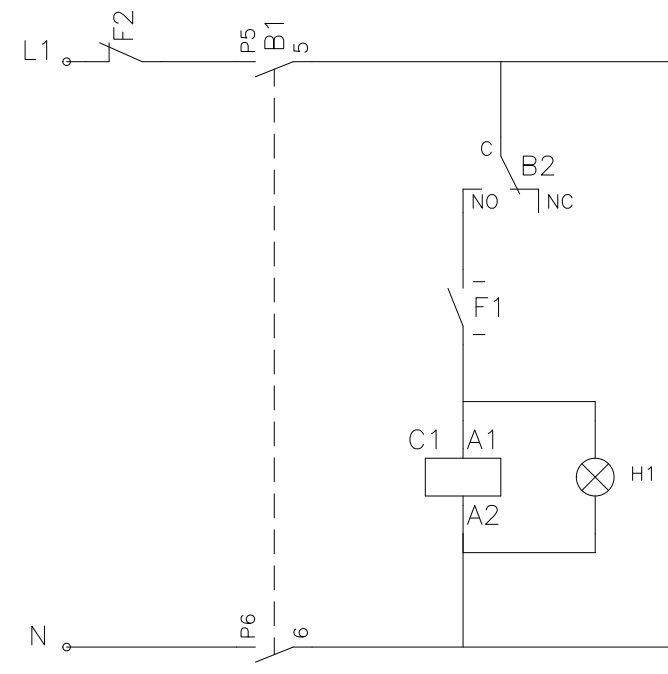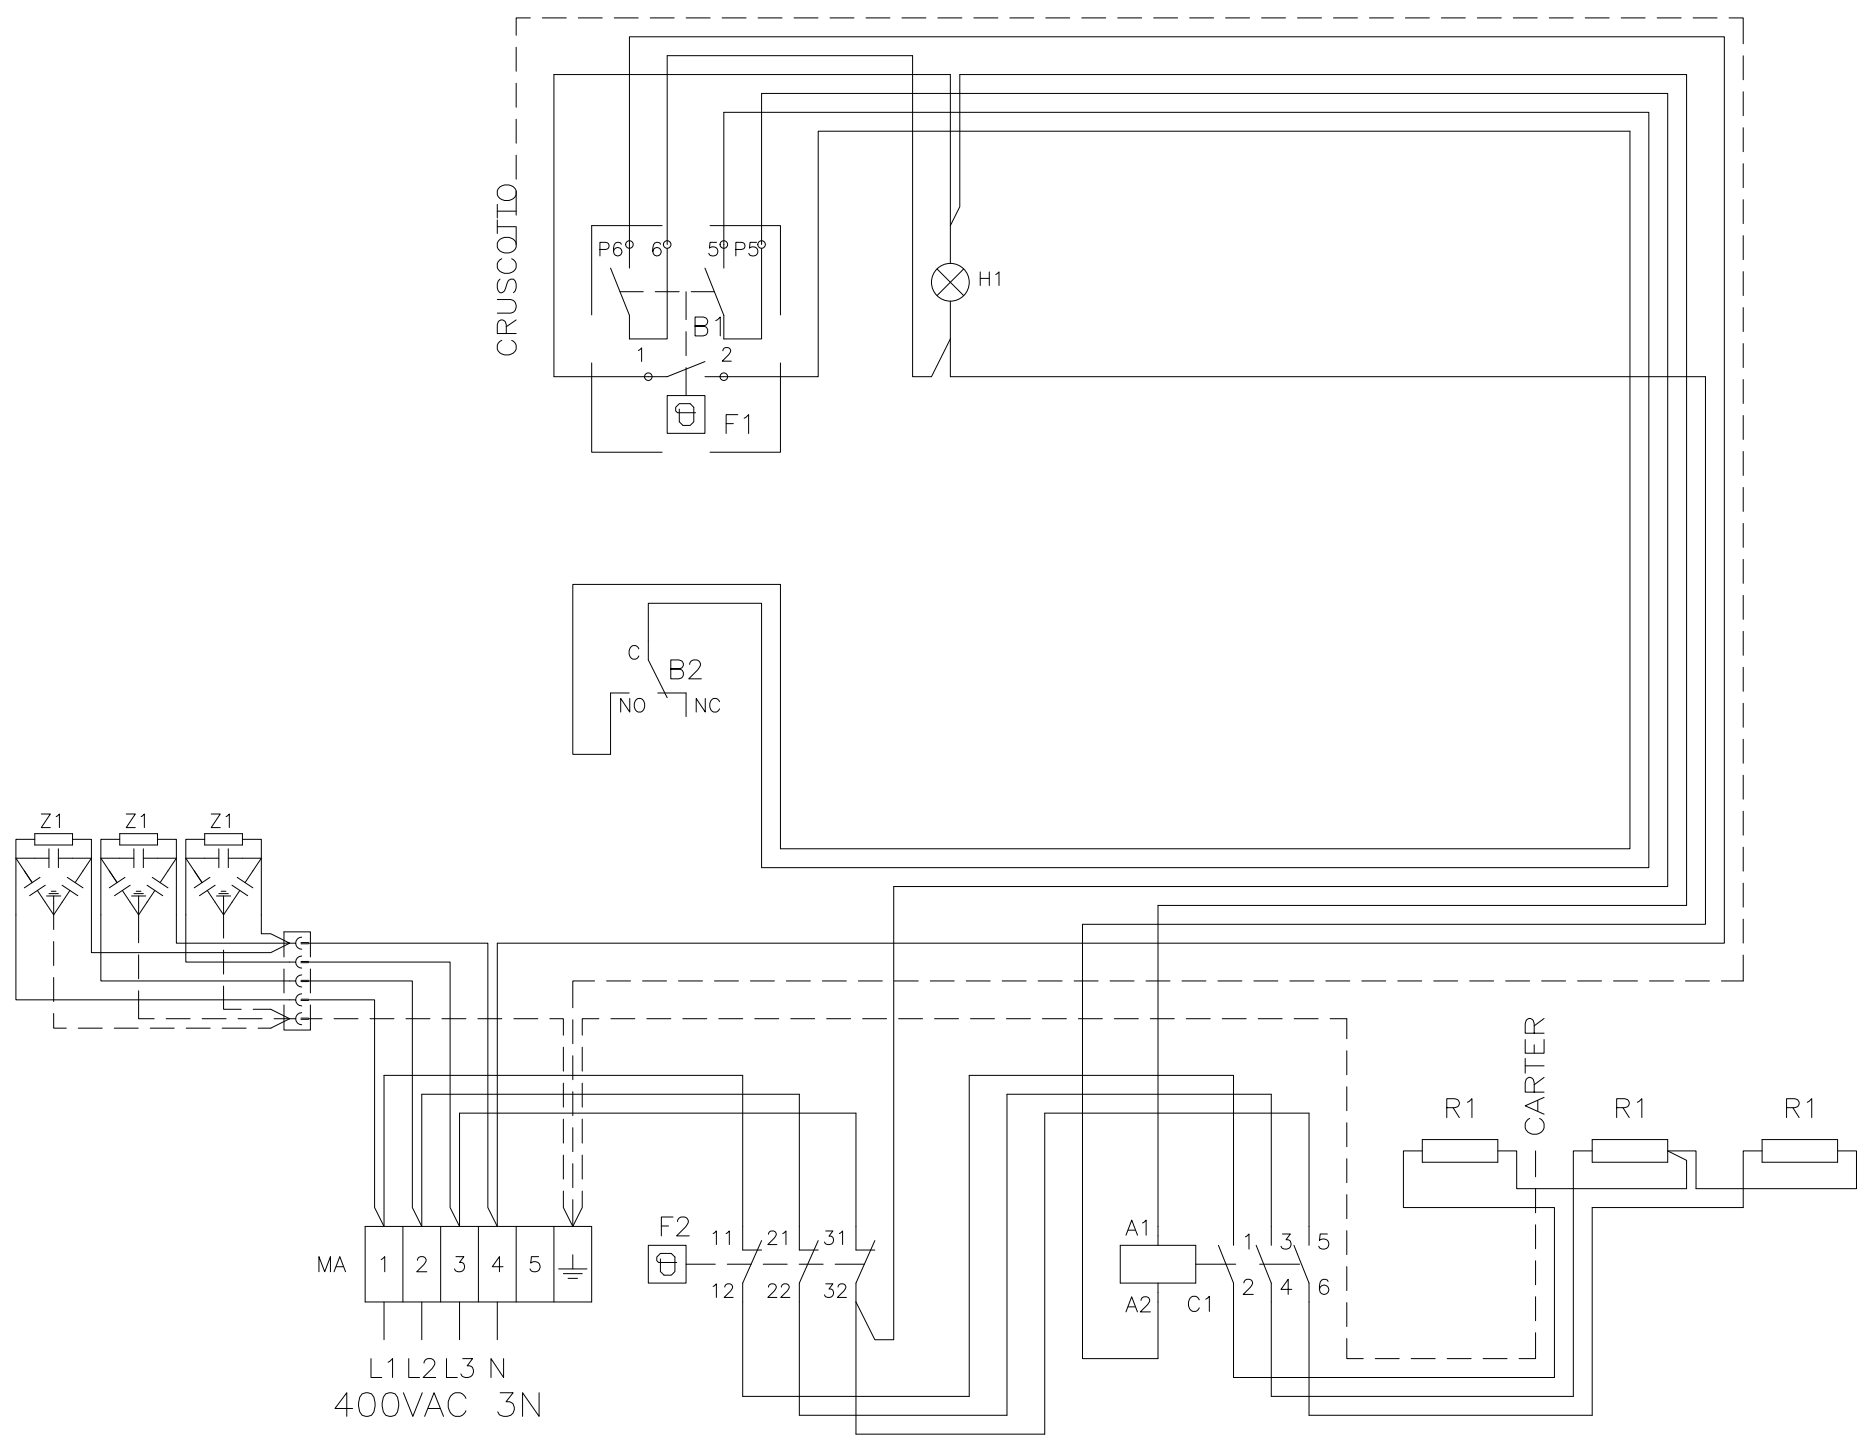

Mod	NBR78EF (N)ESE74FRM (D)74/10 KBE NBR78EI (N)ESE74CRM (D)74/10KBEI (Q)70BR/E80 (Q)70BR/E81	NBR78EG (N)ESE74GRM (D)74/10KBEG (Q)70BR/E82
P(kW)	9.9	7.05
I(A)	14.3	10.2
U(V)	380-415V 3N~	380-415V 3N~
f(Hz)	50-60	50-60
Supply Cable	5G1.5mm ²	5G1.5mm ²

B1	INTERRUTTORE GENERALE	INTERRUPTEUR	CUT-OFF SWITCH	EIN-AUS KONTROLSCHALTER
B2	MICROINTERRUTTORE	MICRO-INTERRUPTEUR	MICROSWITCH	MICROSCHALTER
C1	CONTATTORE	CONTACTEUR	CONTACTOR	KONTAKTSCHALTER
F1	TERMOSTATO DI LAVORO	THERMOSTAT	THERMOSTAT	THERMOSTAT
F2	TERMOSTATO SICUREZZA	THERMOSTAT DE SICURITE'	SAFETY THERMOSTAT	TEMPERATURBEGRENZER
H1	SPIA ARANCIO	LAMPE ORANGE	ORANGE PILOTLIGHT	ORANGE LAMPE
MA	MORSETTIERA ARRIVO LINEA	BORNES ARRIVEE LIGNE	TERMINAL BLOCK	ANSCHLUSSKLEMME
R1	RESISTENZA	RESISTANCE	HEATING ELEMENT	HEIZKORPER
Z1	FLTRO ANTIDISTURBO	FILTRE ANTI PARASITE'	SUPPRESSION FILTER	FUNKENTSTOERFILTER