


SCHALTPLAN



KBS Gastrotechnik GmbH – Schoßbergstraße 26 – 65201 Wiesbaden

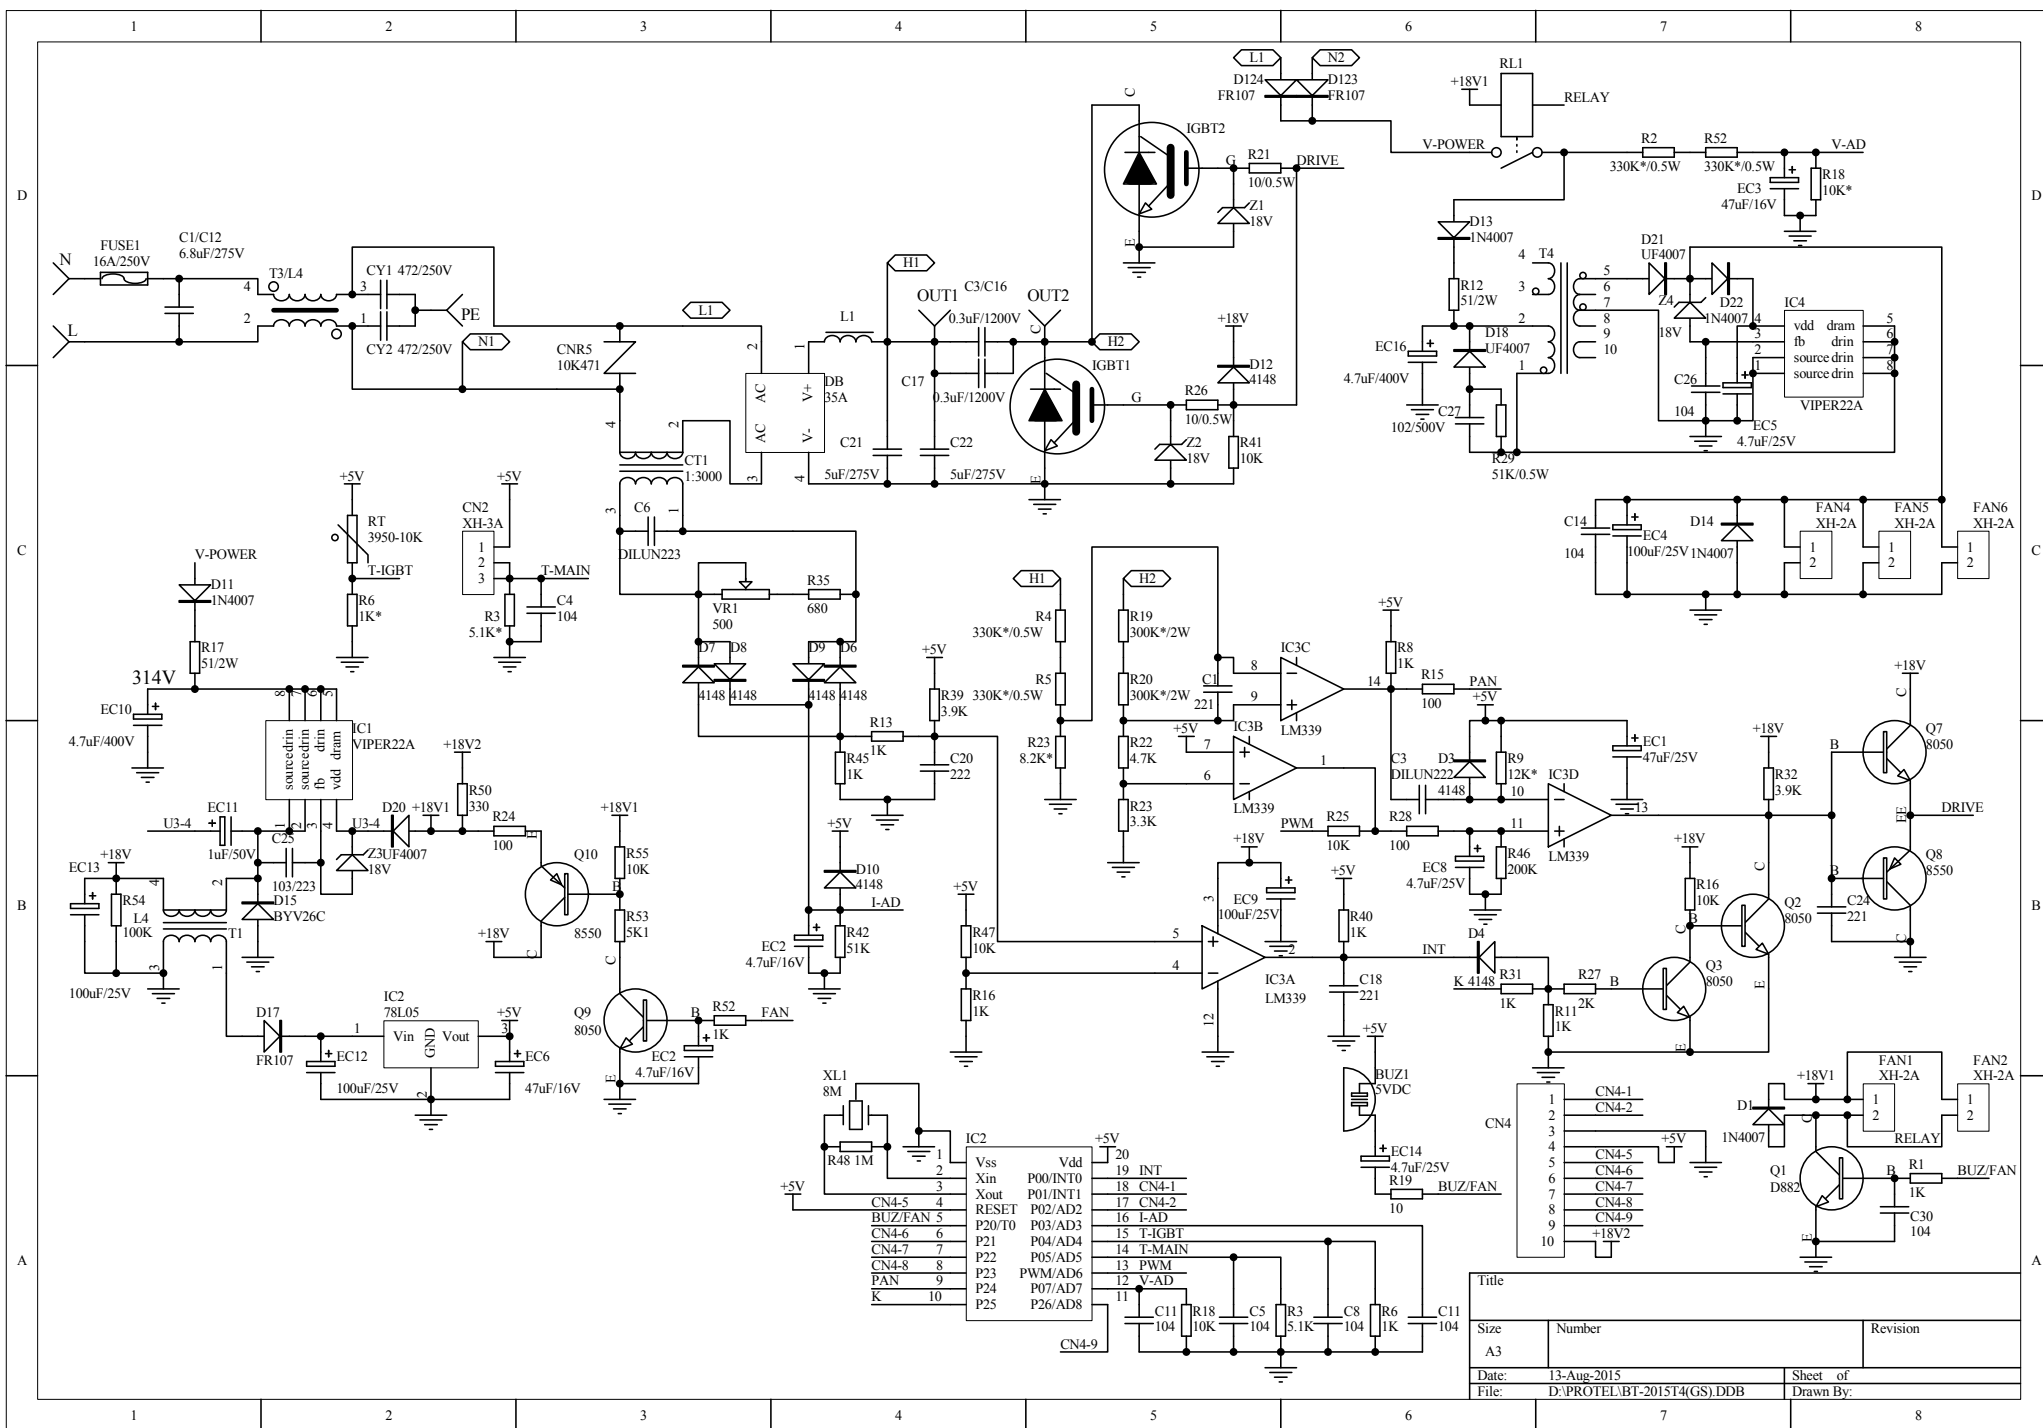

Title		
Size	Number	Revision
A3		
Date:	13-Aug-2015	Sheet of
File:	D:\PROTEL\BT-2015T4(GS).DDB	Drawn By: